

SITE PLAN




1/16" = 1'-0"



# ALPINE PLAZA

10650 BALBOA BLVD., GRANADA HILLS, CA 91344  
 ALPINE INVESTMENT PARTNERSHIP, LP

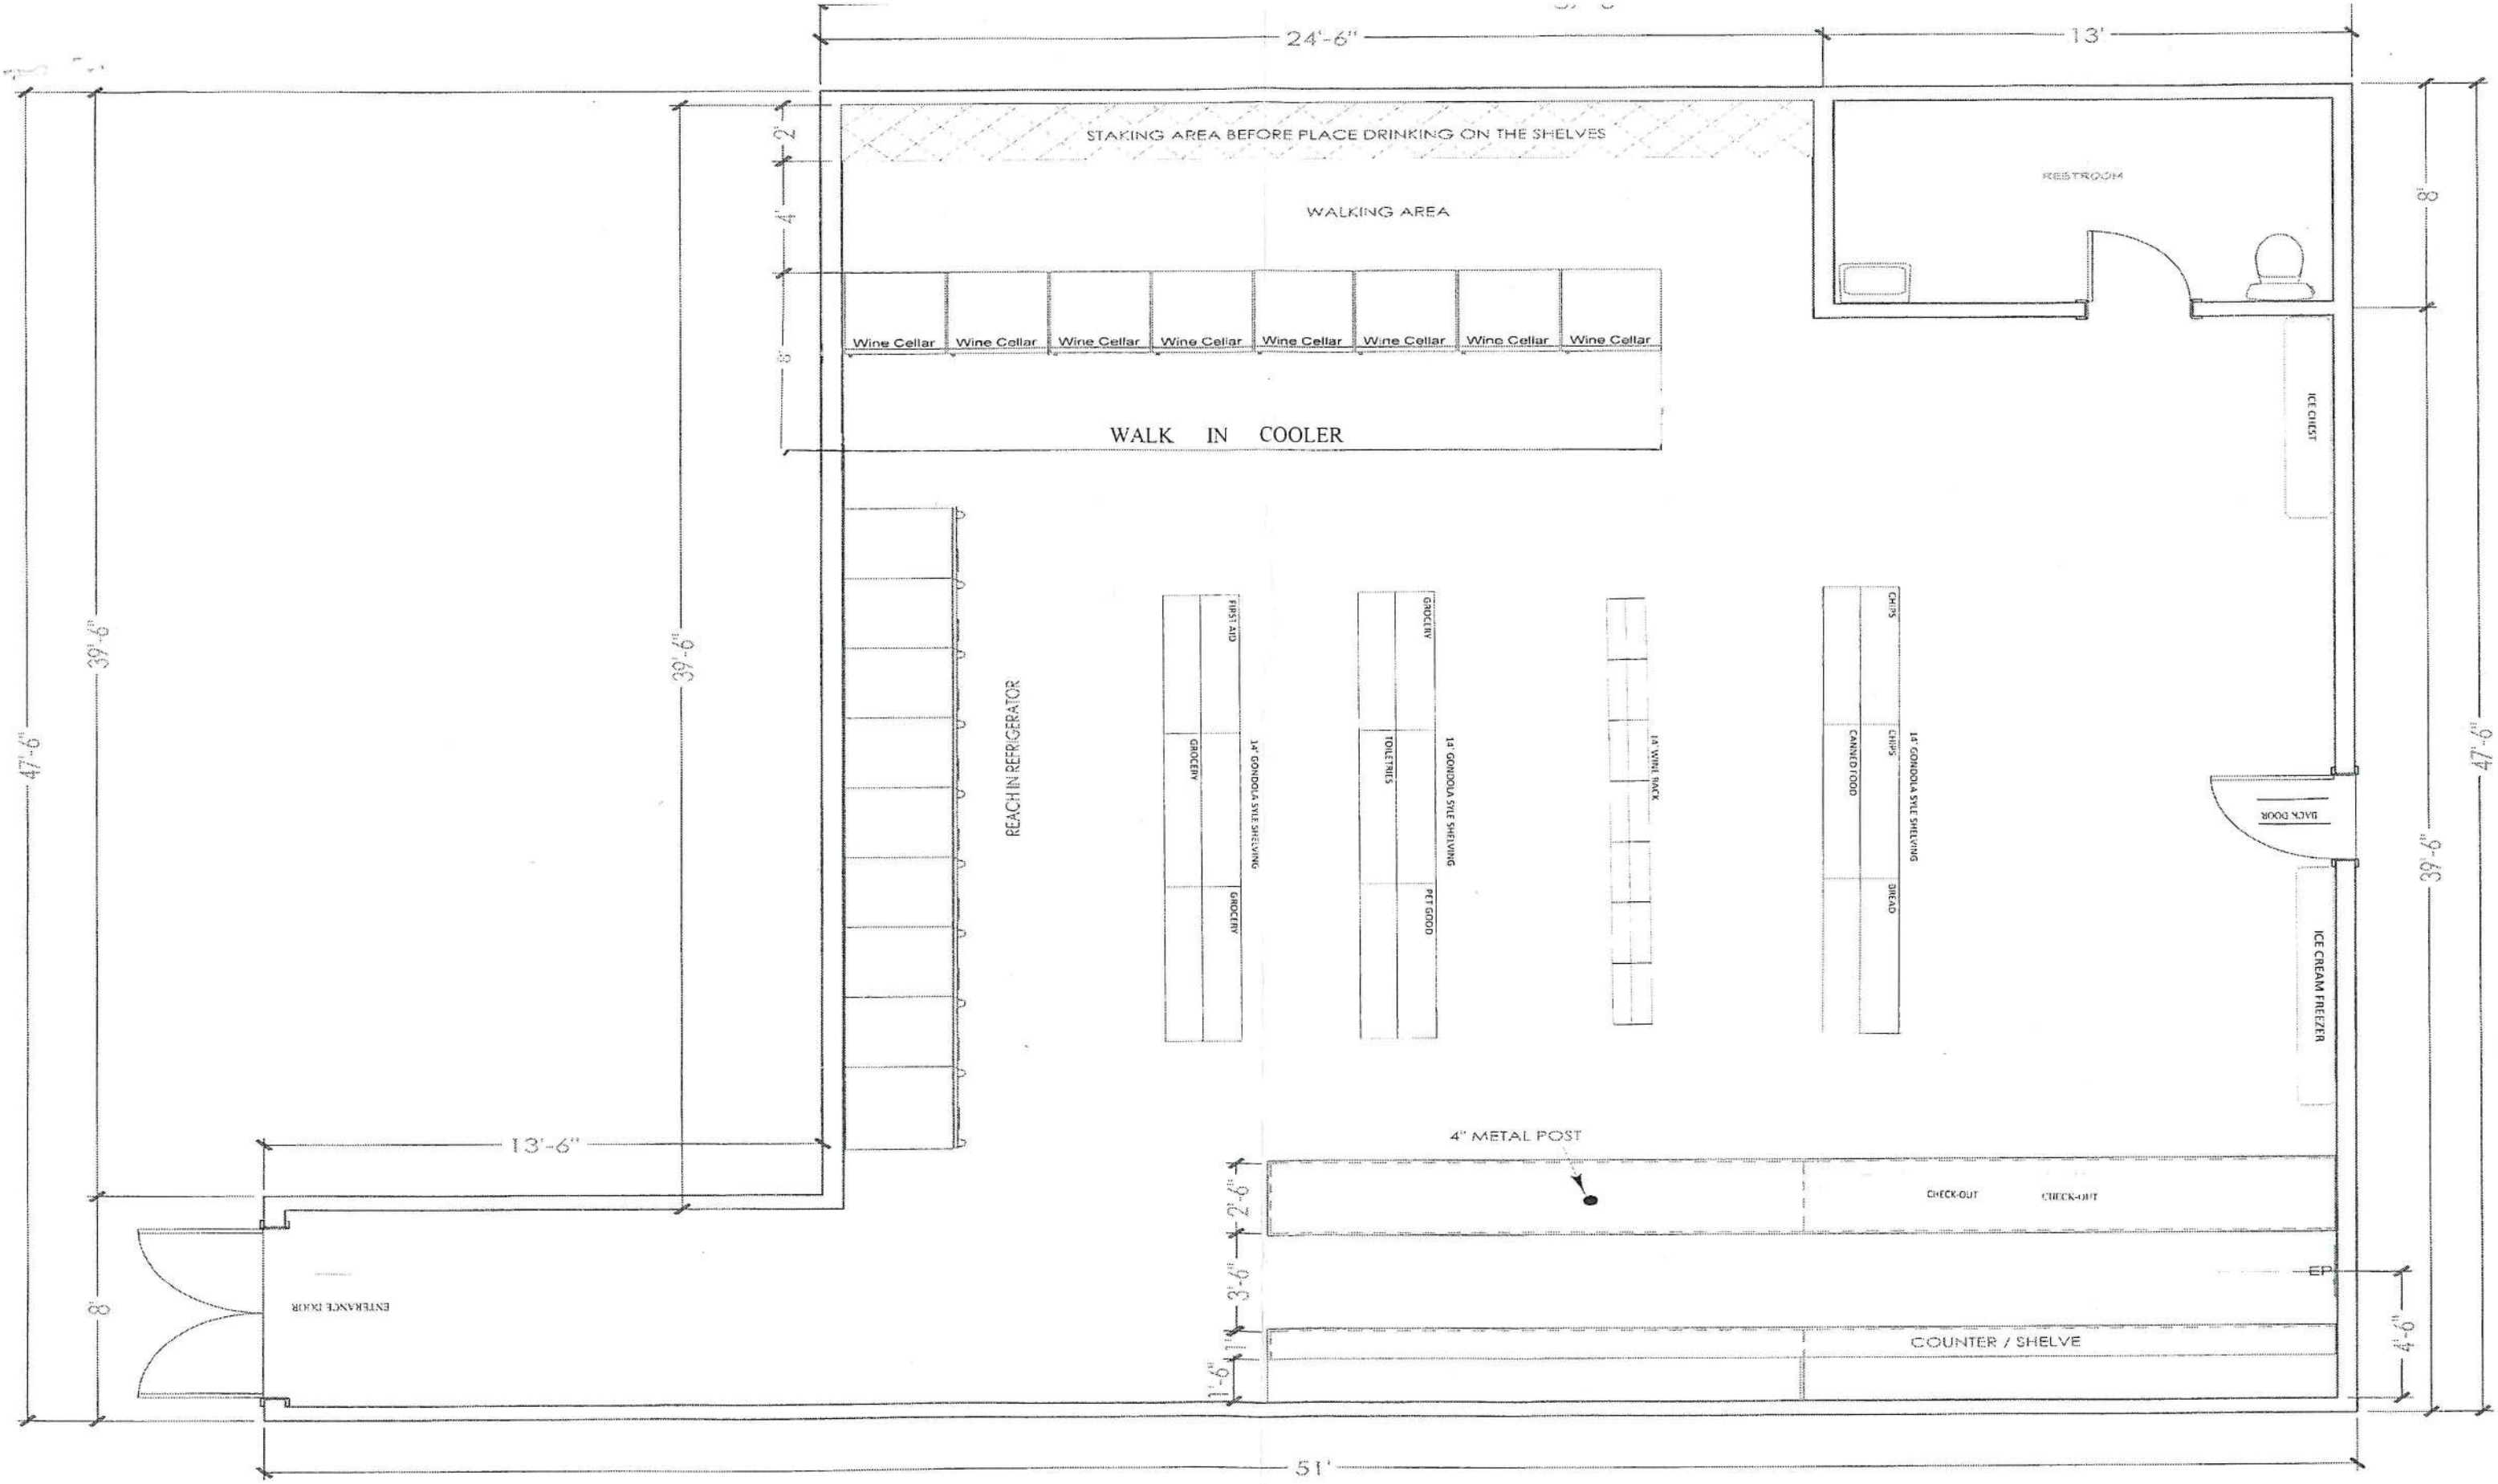

**FLOOR PLAN**  
SCALE: 1/4" = 1'-0"

LIVING AREA  
164-53 FT<sup>2</sup>